



**MAIN FLOOR PLAN**


SQUARE FOOTAGE	
HEATED AREAS:	
FIRST FLOOR.....	994
SECOND FLOOR.....	392
HEATED TOTAL.....	1386
UNHEATED AREAS:	
DECK/PORCH AREA.....	726
BASEMENT.....	996

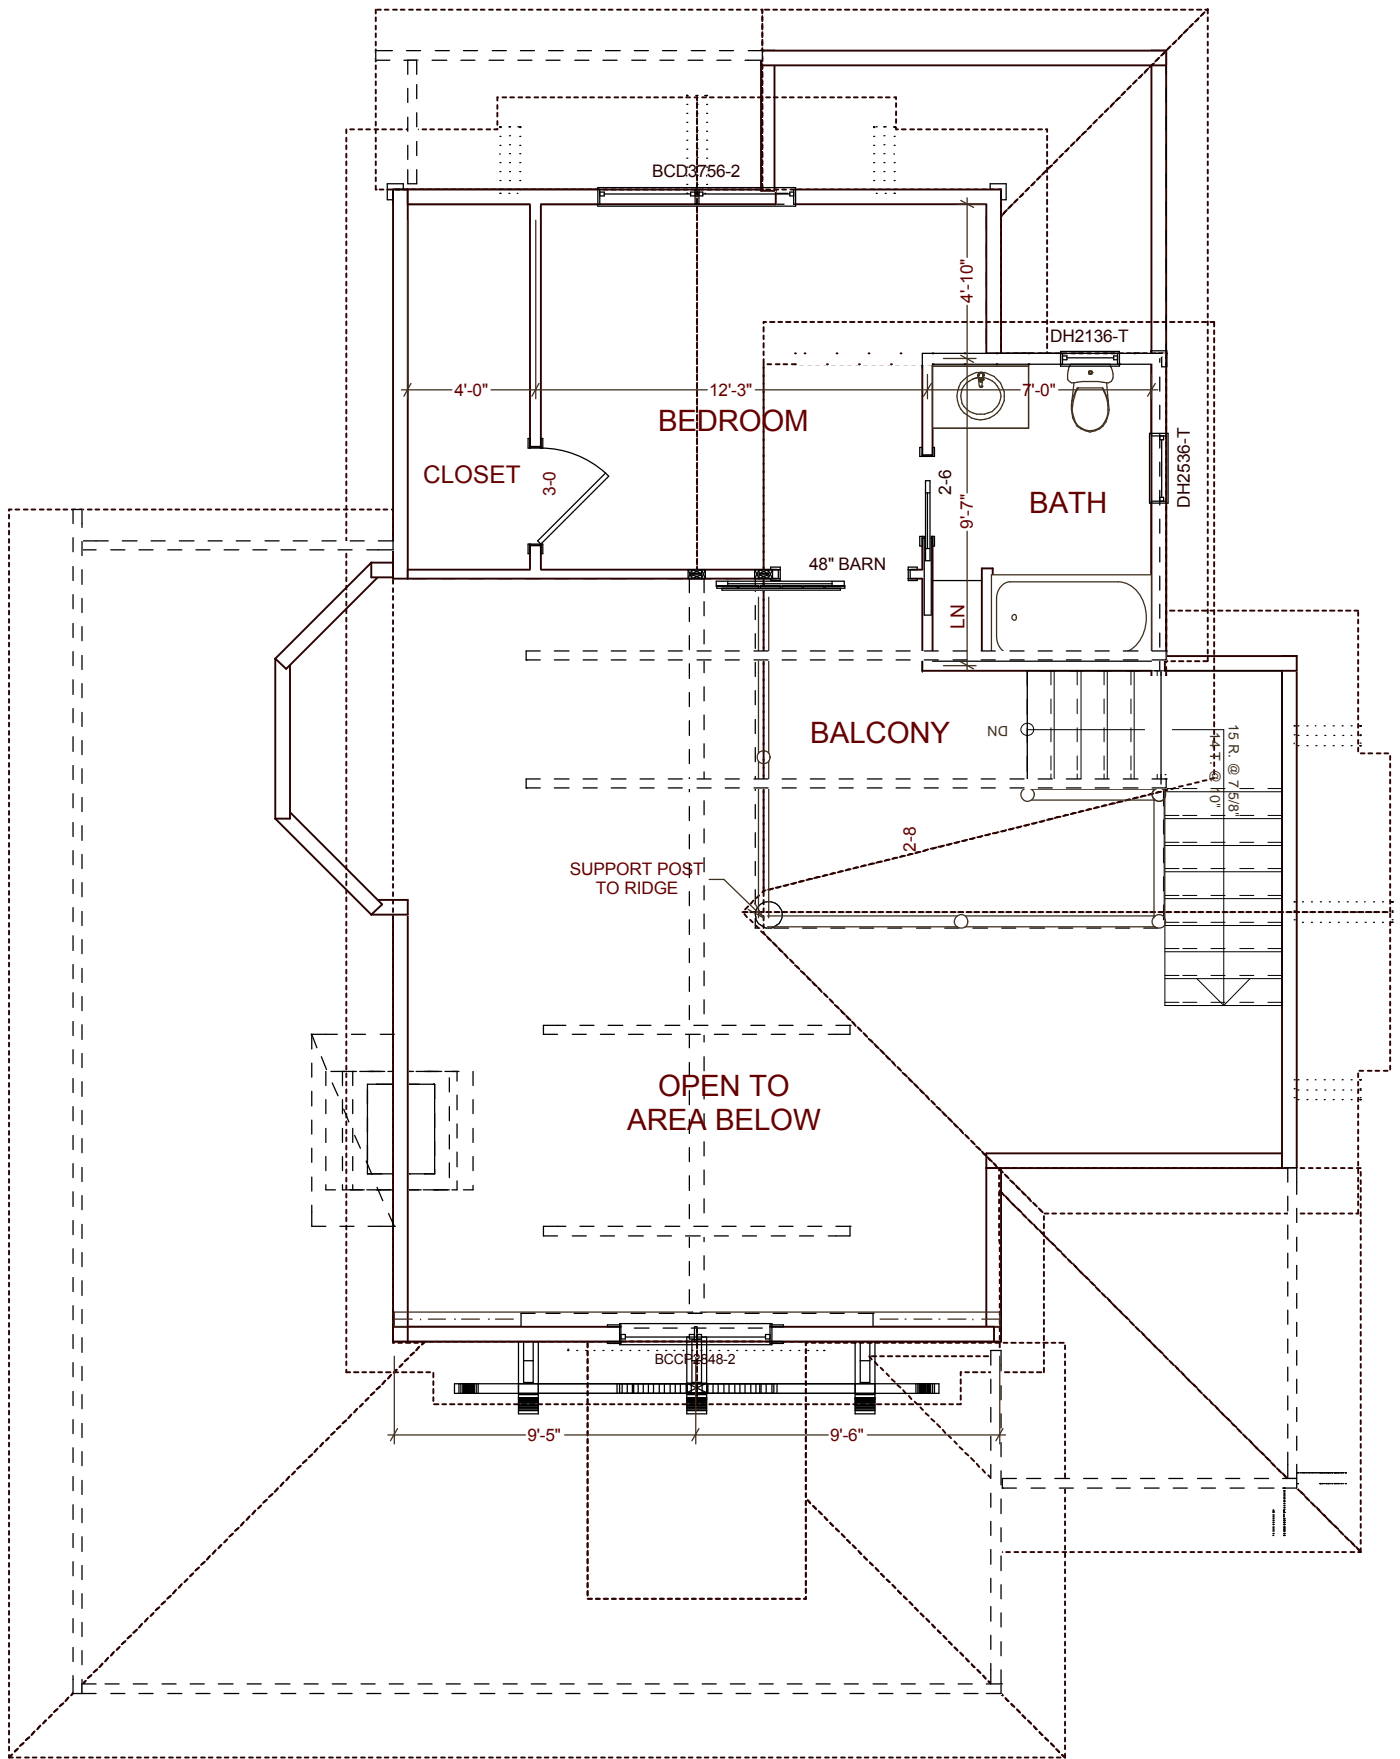

**SECOND FLOOR PLAN**

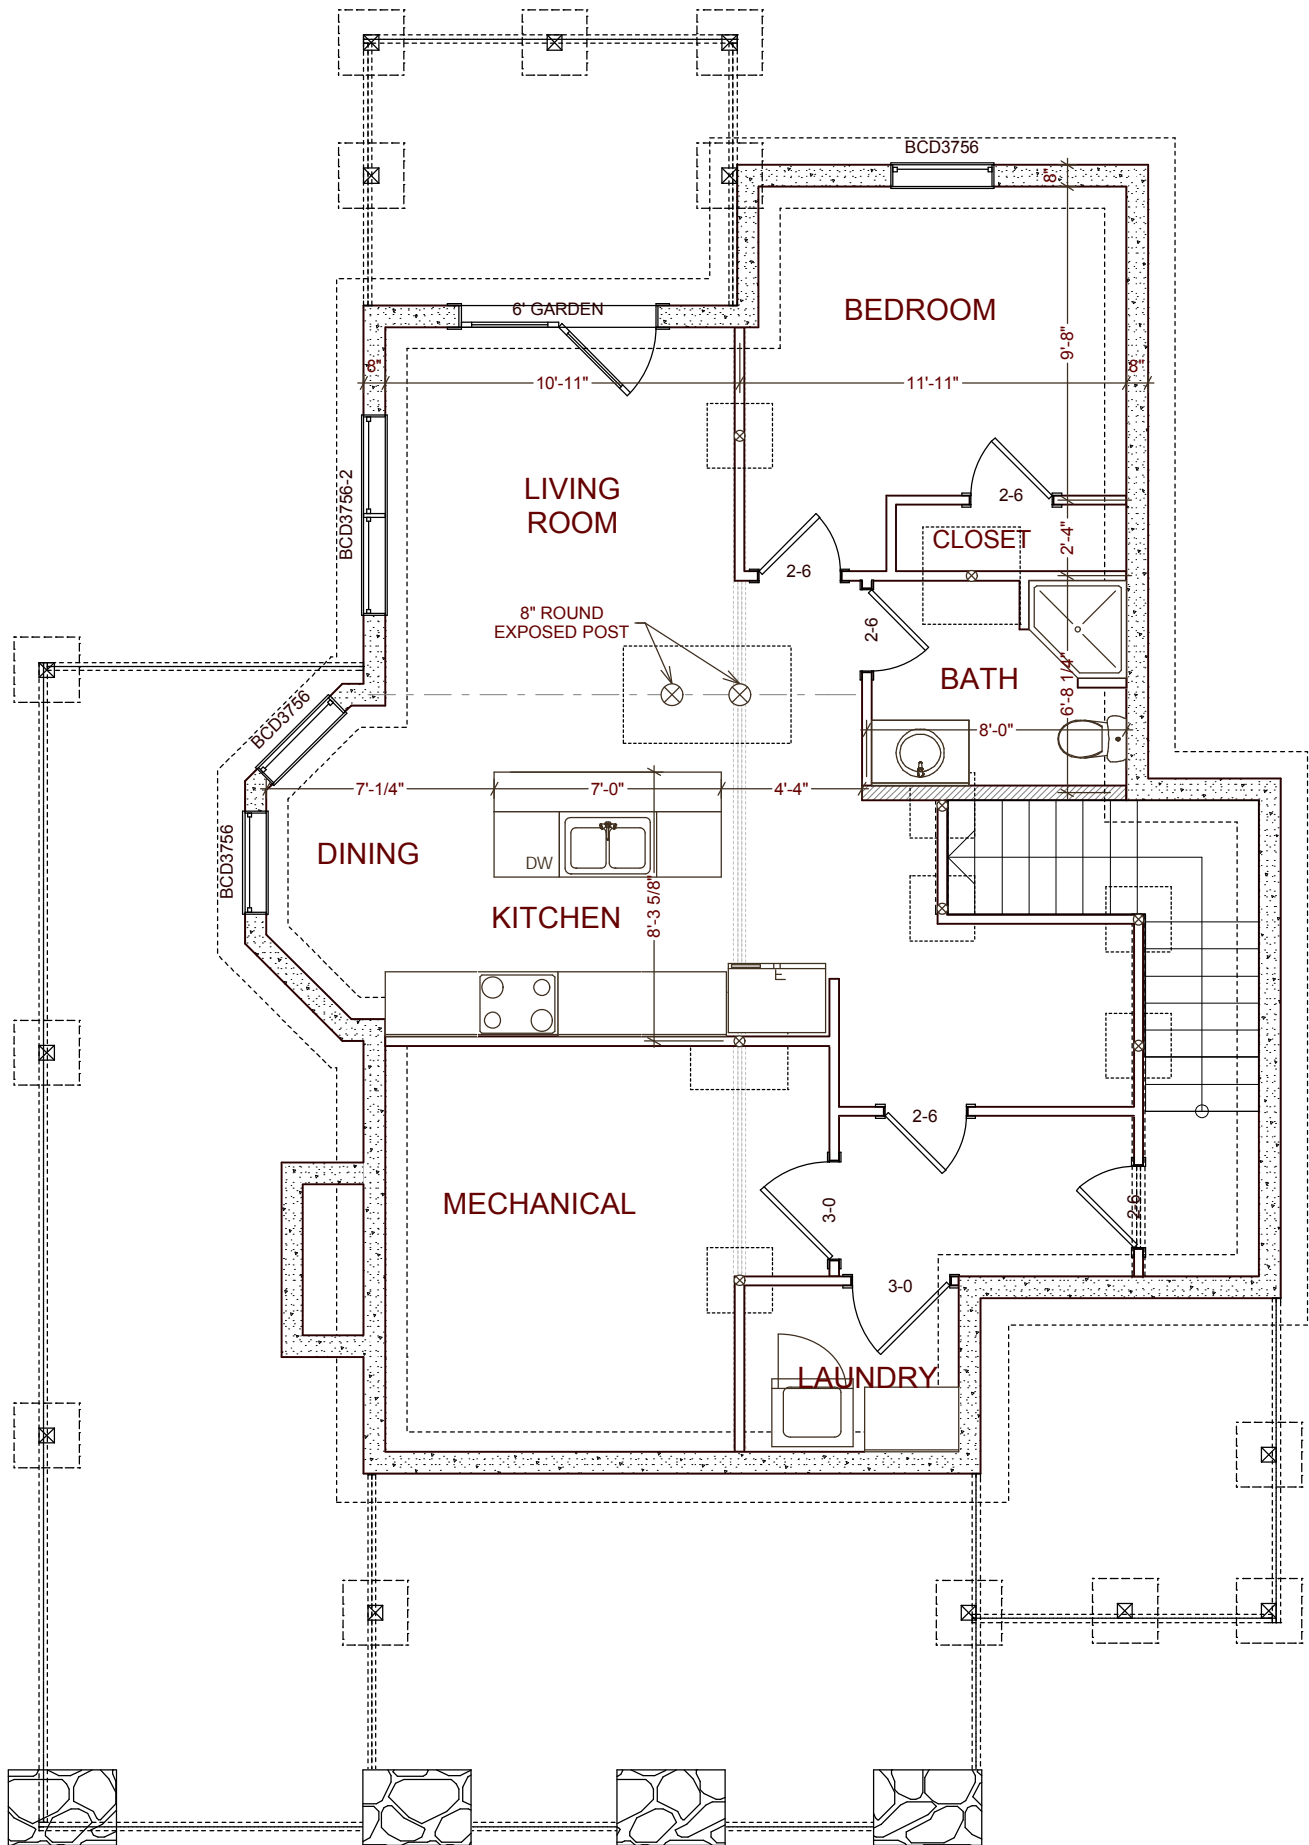


**BASEMENT PLAN**

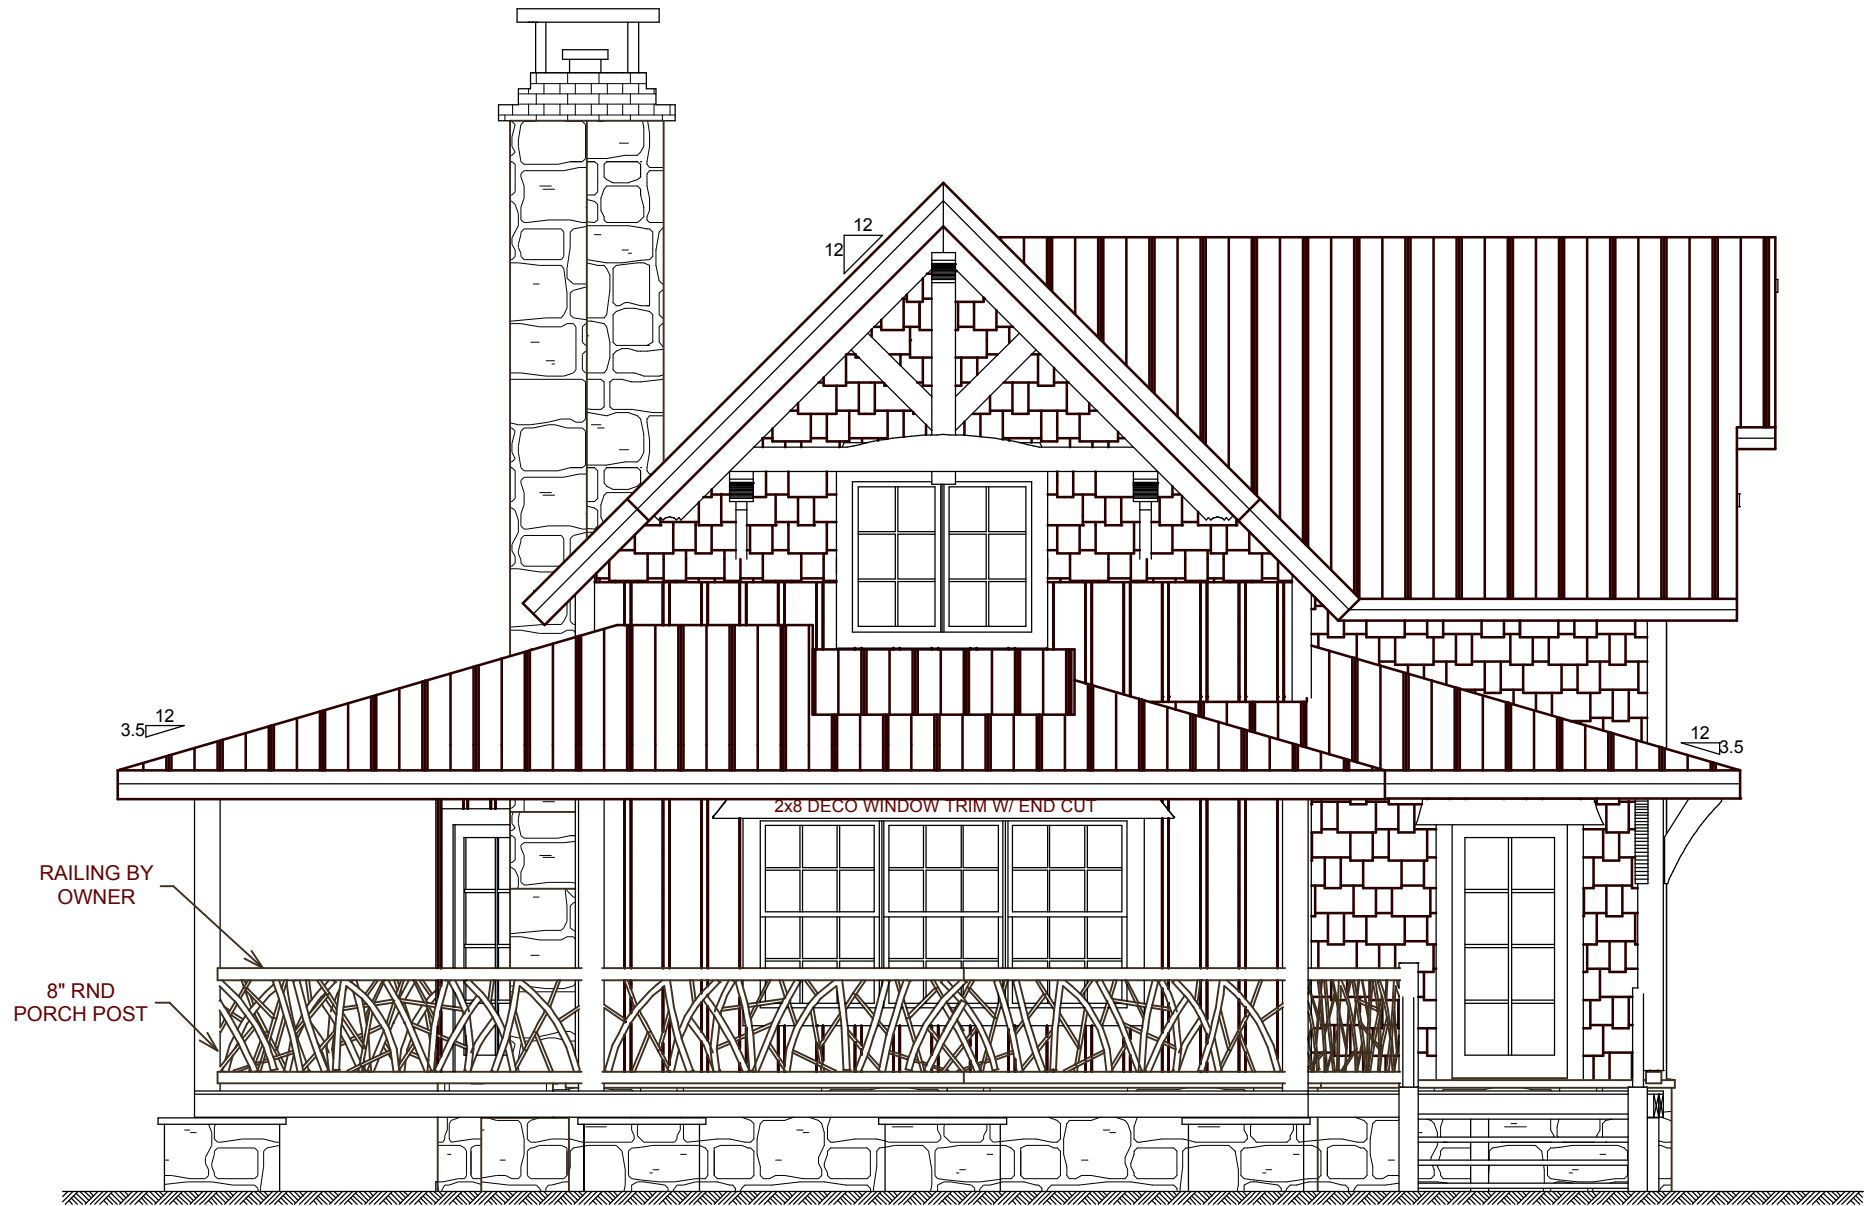


NOTE: GRADE CONDITIONS TO  
BE VERIFIED ON SITE

**FRONT ELEVATION**

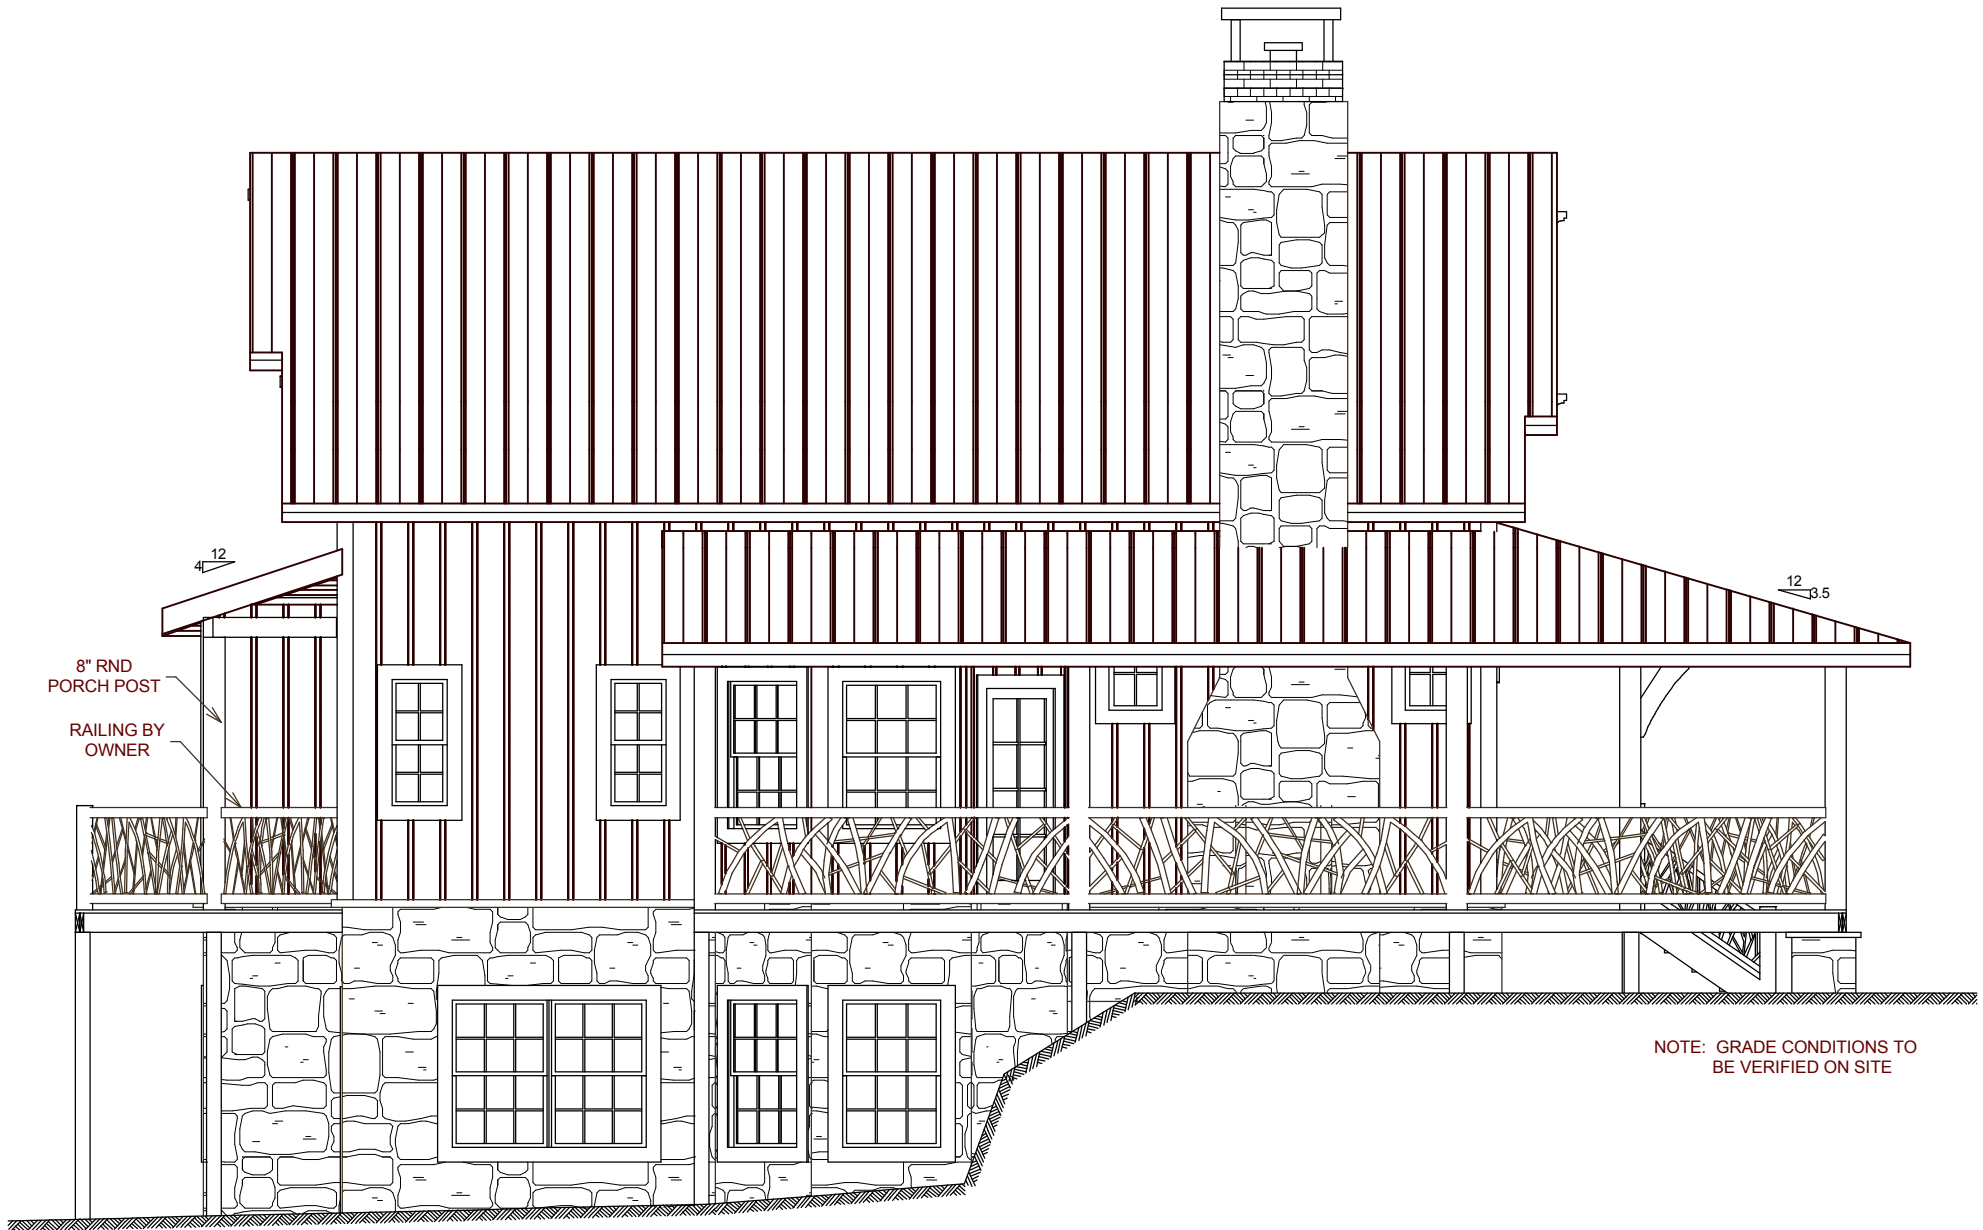

LEFT ELEVATION

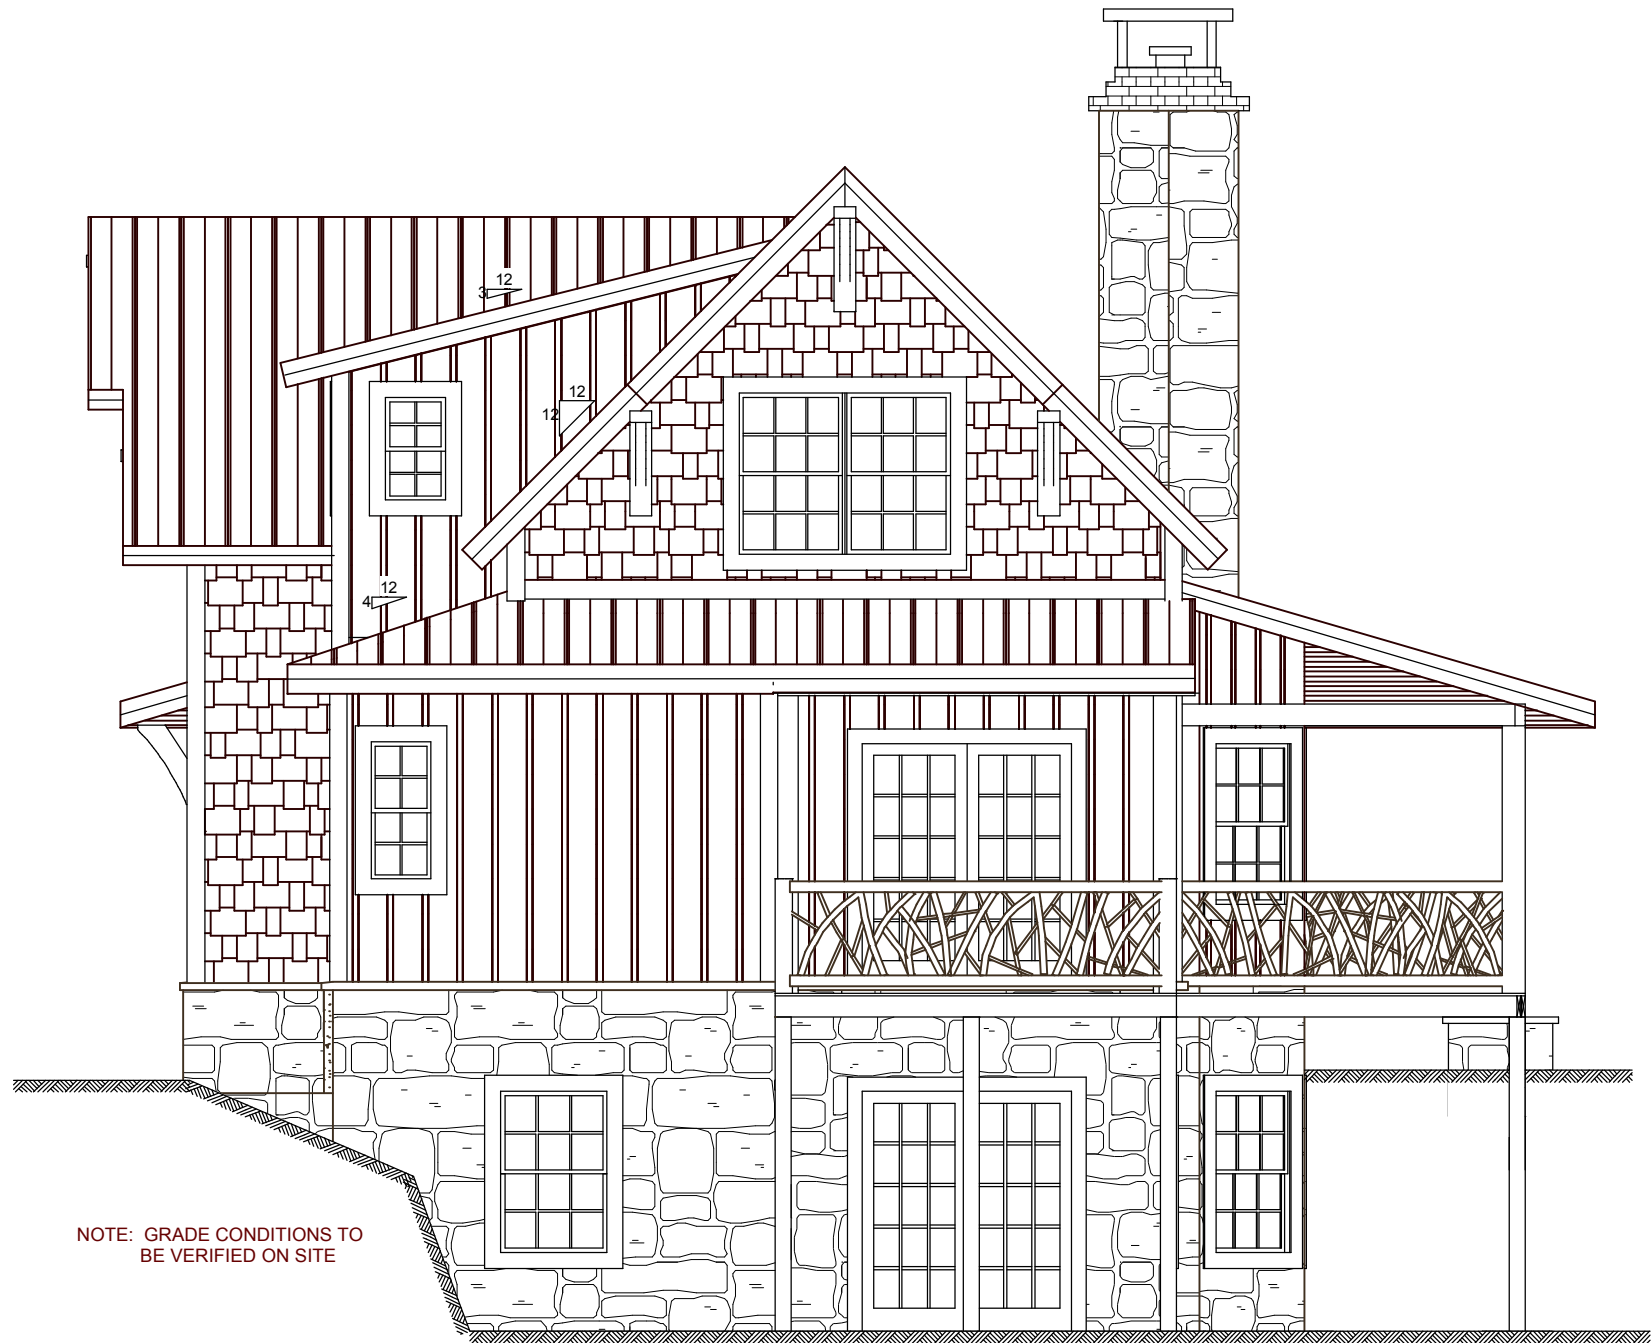

**REAR ELEVATION**



NOTE: GRADE CONDITIONS TO  
BE VERIFIED ON SITE

RIGHT ELEVATION